


**LEGEND:-**

- STALLS FOR FOREIGN PARTICIPANTS
- STALLS 70 SQ. M. AND ABOVE

FINISHED LEATHER

MACHINERY

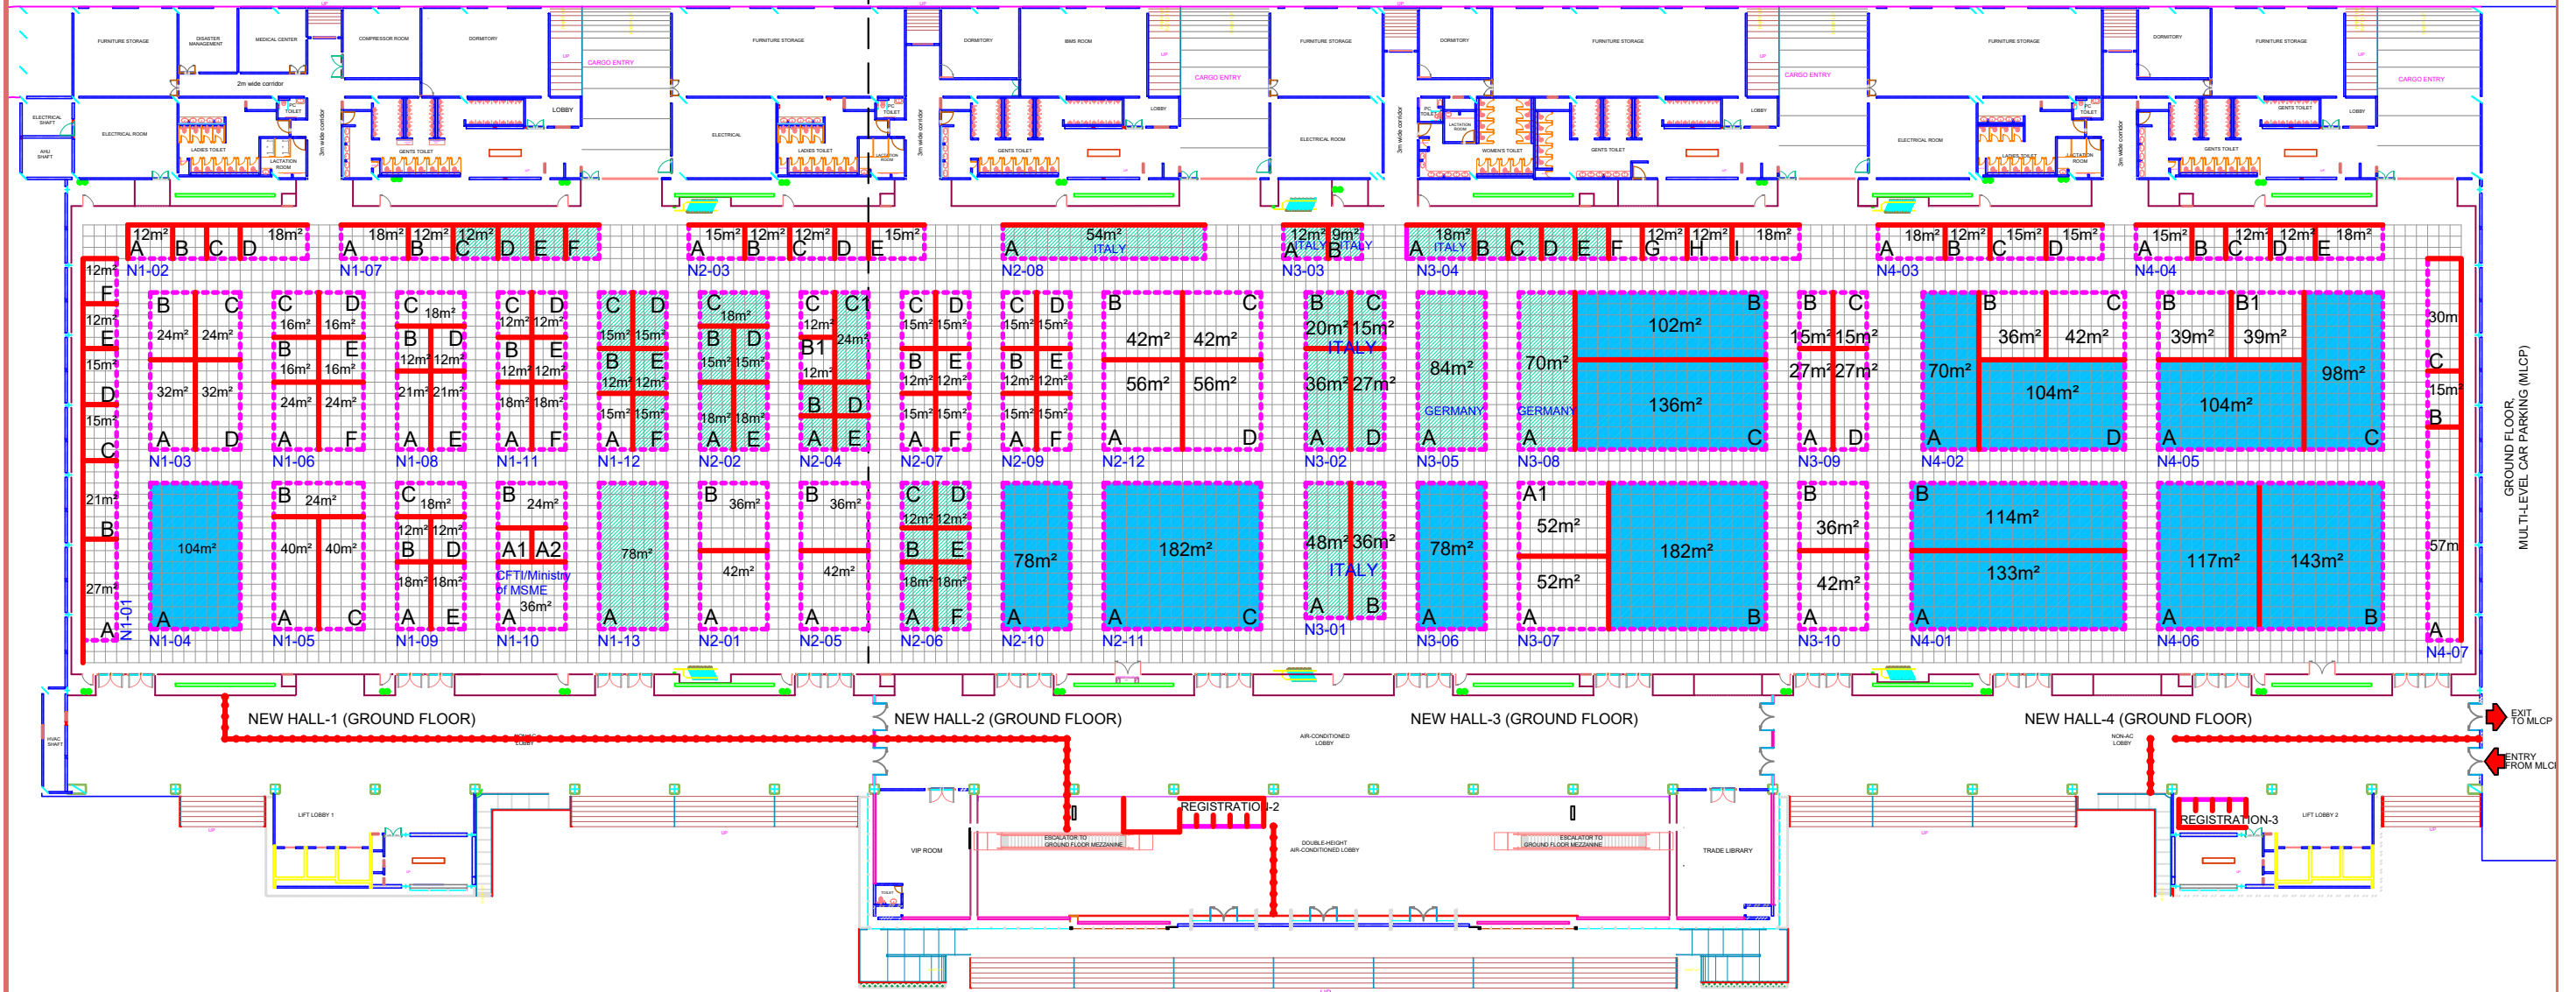

NOTE: ALL STALLS ARE OF 9 SQ.M., EXCEPT OTHERWISE MENTIONED.

PROJECT TITLE:

**INDIA INTERNATIONAL LEATHER FAIR - 2026**

HALL - 1A, 1B, 2, 3, CONVENTION CENTRE,  
TEMPORARY HALLS -1C, 1D & 3A  
CHENNAI TRADE CENTRE, CHENNAI

24-Nov-25 9:48:16 PM, RC

DATE:

30.09.2025

SCALE:

FIT TO PAPER

DRAWING NO:

IIIF-2026:

HALLS - N1 - N4

NORTH: N



**NOTES:-**

- THIS DRG. IS THE PROPERTY OF ITPO, IT SHALL BE USED ONLY FOR THE PURPOSE FOR WHICH IT HAS BEEN ISSUED BY THE ARCH. DIVISION. AMENDMENTS, IF ANY, REQUIRED IN THE LAYOUT PLAN SHALL APPROVED FROM ARCH. DIVISION.
- CONSTRUCTION WITHIN THE ALLOCATED STALL, SHELL SCHEME / BARE / OUTDOOR OPEN SPACE BY THE PARTICIPANTS/AGENCIES, SHALL BE AS PER ARCHITECTURE & ENGG. GUIDELINES OF ITPO.
- THE DESIGN OF THE BARE STANDS ARE TO BE GOT APPROVED FROM ARCH. DIVISION.
- NO SUBLETTING OF STALLS IS PERMITTED BY ITPO.

R.NO.	REVISION	DATE
R4.		
R3.		
R2.		
R1.		

SHREE NATH  
VP. (ARCHITECT)

RADHIKA  
VP. (ARCHITECT)

SAURABH SHARMA  
SR. MANAGER (ARCHITECT)

BRIJ LAL  
GEN. MANAGER (ARCHITECT)



**INDIA TRADE  
PROMOTION ORGANISATION**

**ARCHITECTURE UNIT**  
I T P O

**BHARAT MANDAPAM, N. DELHI.**