


INDIA INTERNATIONAL LEATHER FAIR - 2026

HALLS - 1A-1B, 2, 3, N1, N2, N3, N4 & CONVENTION CENTRE

CHENNAI TRADE CENTRE, CHENNAI

FEBRUARY 1 - 3, 2026

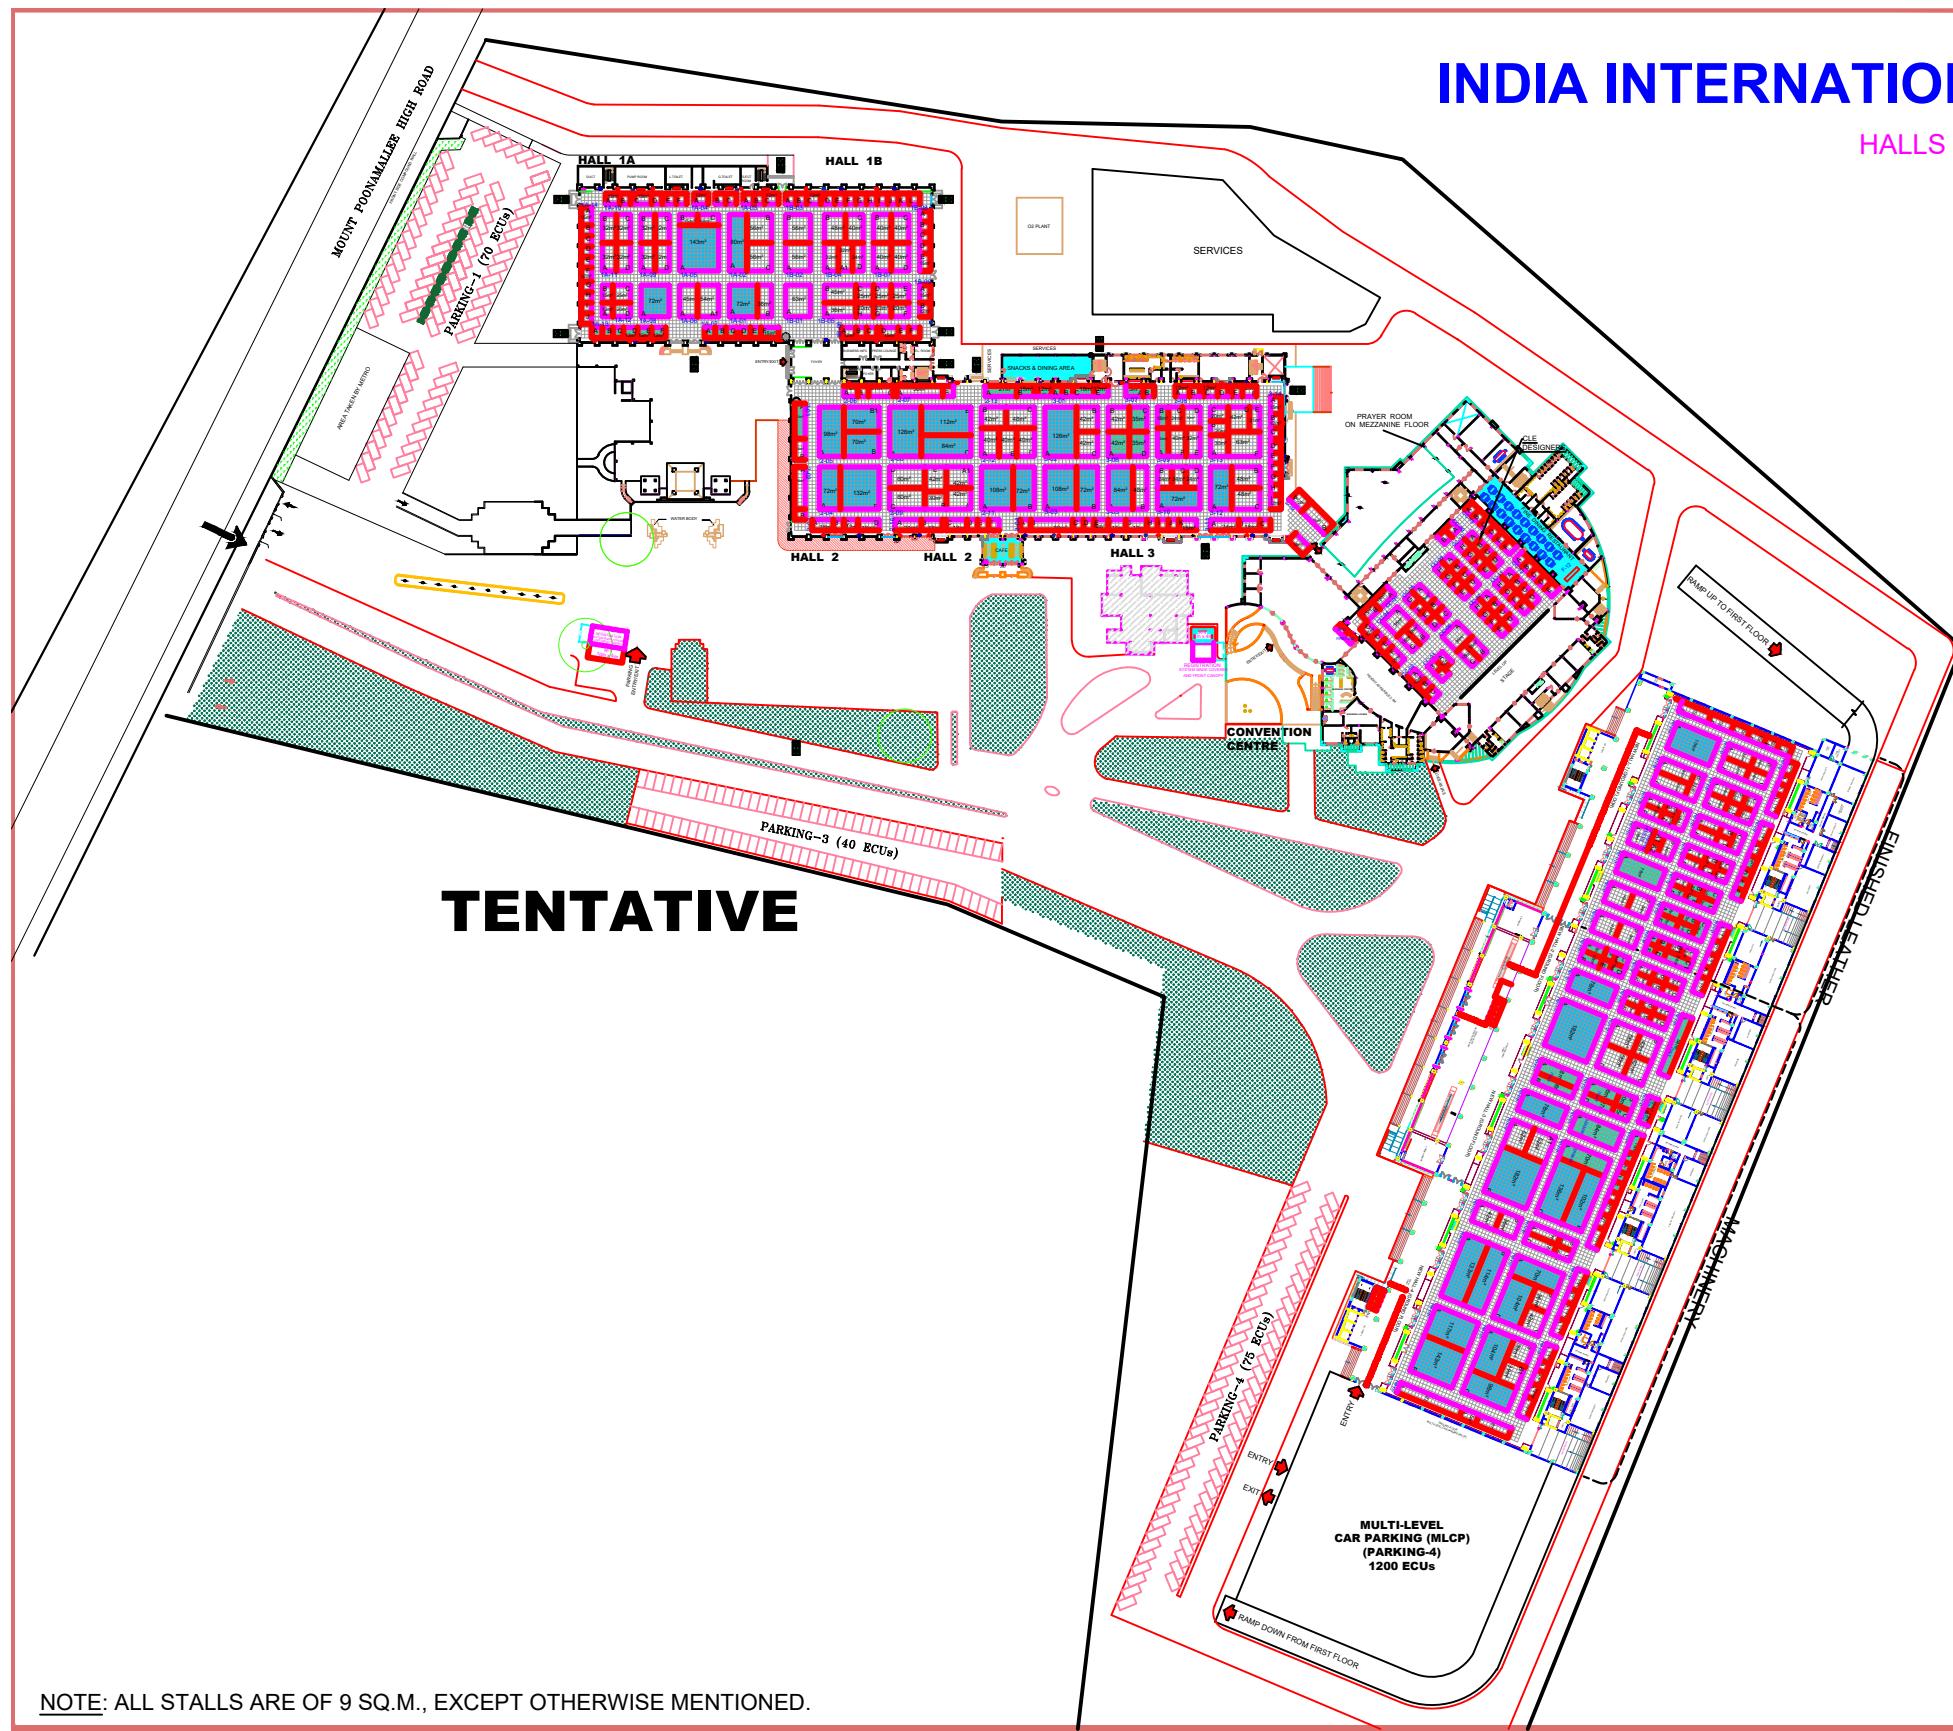

PROJECT TITLE:
INDIA INTERNATIONAL LEATHER FAIR - 2026

NEW HALLS - 1, 2, 3, 4
OLD HALLS - 1A-1B, 2, 3, OLD CONVENTION CENTRE & HANGAR-3A
CHENNAI TRADE CENTRE, CHENNAI

24-Nov-25 9:54:32 PM, RC

DATE: 30.09.2025 | SCALE: FIT TO PAPER

DRAWING NO:
**IILF-2026/ New Halls
1, 2, 3 & 4, Old Halls
1, 2, 3, Old CC & H3A**

NORTH: N



NOTES:-

- THIS DRG. IS THE PROPERTY OF ITO, IT SHALL BE USED ONLY FOR THE PURPOSE FOR WHICH IT HAS BEEN ISSUED BY THE ARCH. DIVISION.
- AMENDMENTS, IF ANY, REQUIRED IN THE LAYOUT PLAN SHALL APPROVED FROM ARCH. DIVISION.
- CONSTRUCTION WITHIN THE ALLOCATED STALL, SHELL SCHEME / BARE / OUTDOOR OPEN SPACE BY THE PARTICIPANTS/AGENCIES, SHALL BE AS PER ARCHITECTURE & ENGG. GUIDELINES OF ITO.
- THE DESIGN OF THE BARE STANDS ARE TO BE GOT APPROVED FROM ARCH. DIVISION.
- NO SUBLetting OF STALLS IS PERMITTED BY ITO.

R4.			
R3.			
R2.			
R1.			
R.NO.	REVISION		DATE
	-	RADHIKA CHAUHAN Y.P. (ARCH)	SAURABH SHARMA SR. MANAGER (ARCH)
			BRIJ LAL GEN. MANAGER (ARCH)



**INDIA TRADE
PROMOTION ORGANISATION**

ARCHITECTURE UNIT

I T P O

BHARAT MANDAPAM, N. DELHI.

HALL WISE PRODUCT PROFILE	
HALL NO. 1A, 1B	CHEMICALS, COMPONENTS, FOOTWEAR COMPONENTS, MATERIALS, SYNTHETIC MATERIALS
HALL NO. 2 & 3	CHEMICALS, COMPONENTS, FOOTWEAR COMPONENTS, MATERIALS, SYNTHETIC MATERIALS, SERVICES RELATED TO LEATHER INDUSTRY - LABORATORY ACCREDITATION, TECHNICAL SOLUTIONS
HALL NO. N1-N2	MACHINERY EQUIPMENT AND TECHNOLOGY, FINISHED LEATHER, LEATHER GOODS, FASHION ACCESSORIES, SERVICES RELATED TO LEATHER INDUSTRY - LABORATORY ACCREDITATION, TECHNICAL SOLUTIONS
HALL NO. N3-N4	MACHINERY EQUIPMENT AND TECHNOLOGY
OLD CONVENTION CENTRE	CHEMICALS, COMPONENTS, FINISHED LEATHER, SERVICES
HANGAR NO. 3A (Temporary Hall)	FOREIGN PARTICIPANTS

LEGEND:-

HOOTER	
HOSE REEL (HR)	
MANUAL CALL POINT (MCP)	
FIRE EXTINGUISHER	
TOILETS	
ACCESSIBLE TOILET	
FIRE / EMERGENCY / SERVICE EXIT (EE)	
ELECTRICAL PANEL	
ELECTRICAL PANEL	
FACILITIES / F&B	
STALLS FOR FOREIGN PARTICIPANTS	
STALLS 70 SQ.M. AND ABOVE ONLINE	