


HALL 8, 9, 10 & 11

Hall 11 : Electronics/ Electrical's/ Consumer Durables/ Footwear/ Textile/ Kitchen Equipment/ Watches, etc

LEGEND :

	HOSE REEL
	ELECTRIC PANEL
	EMERGENCY EXIT
	MANUAL CALL POINT
	MARQUEE CO. 10 no. of Stalls (Area- 1402 m ²)

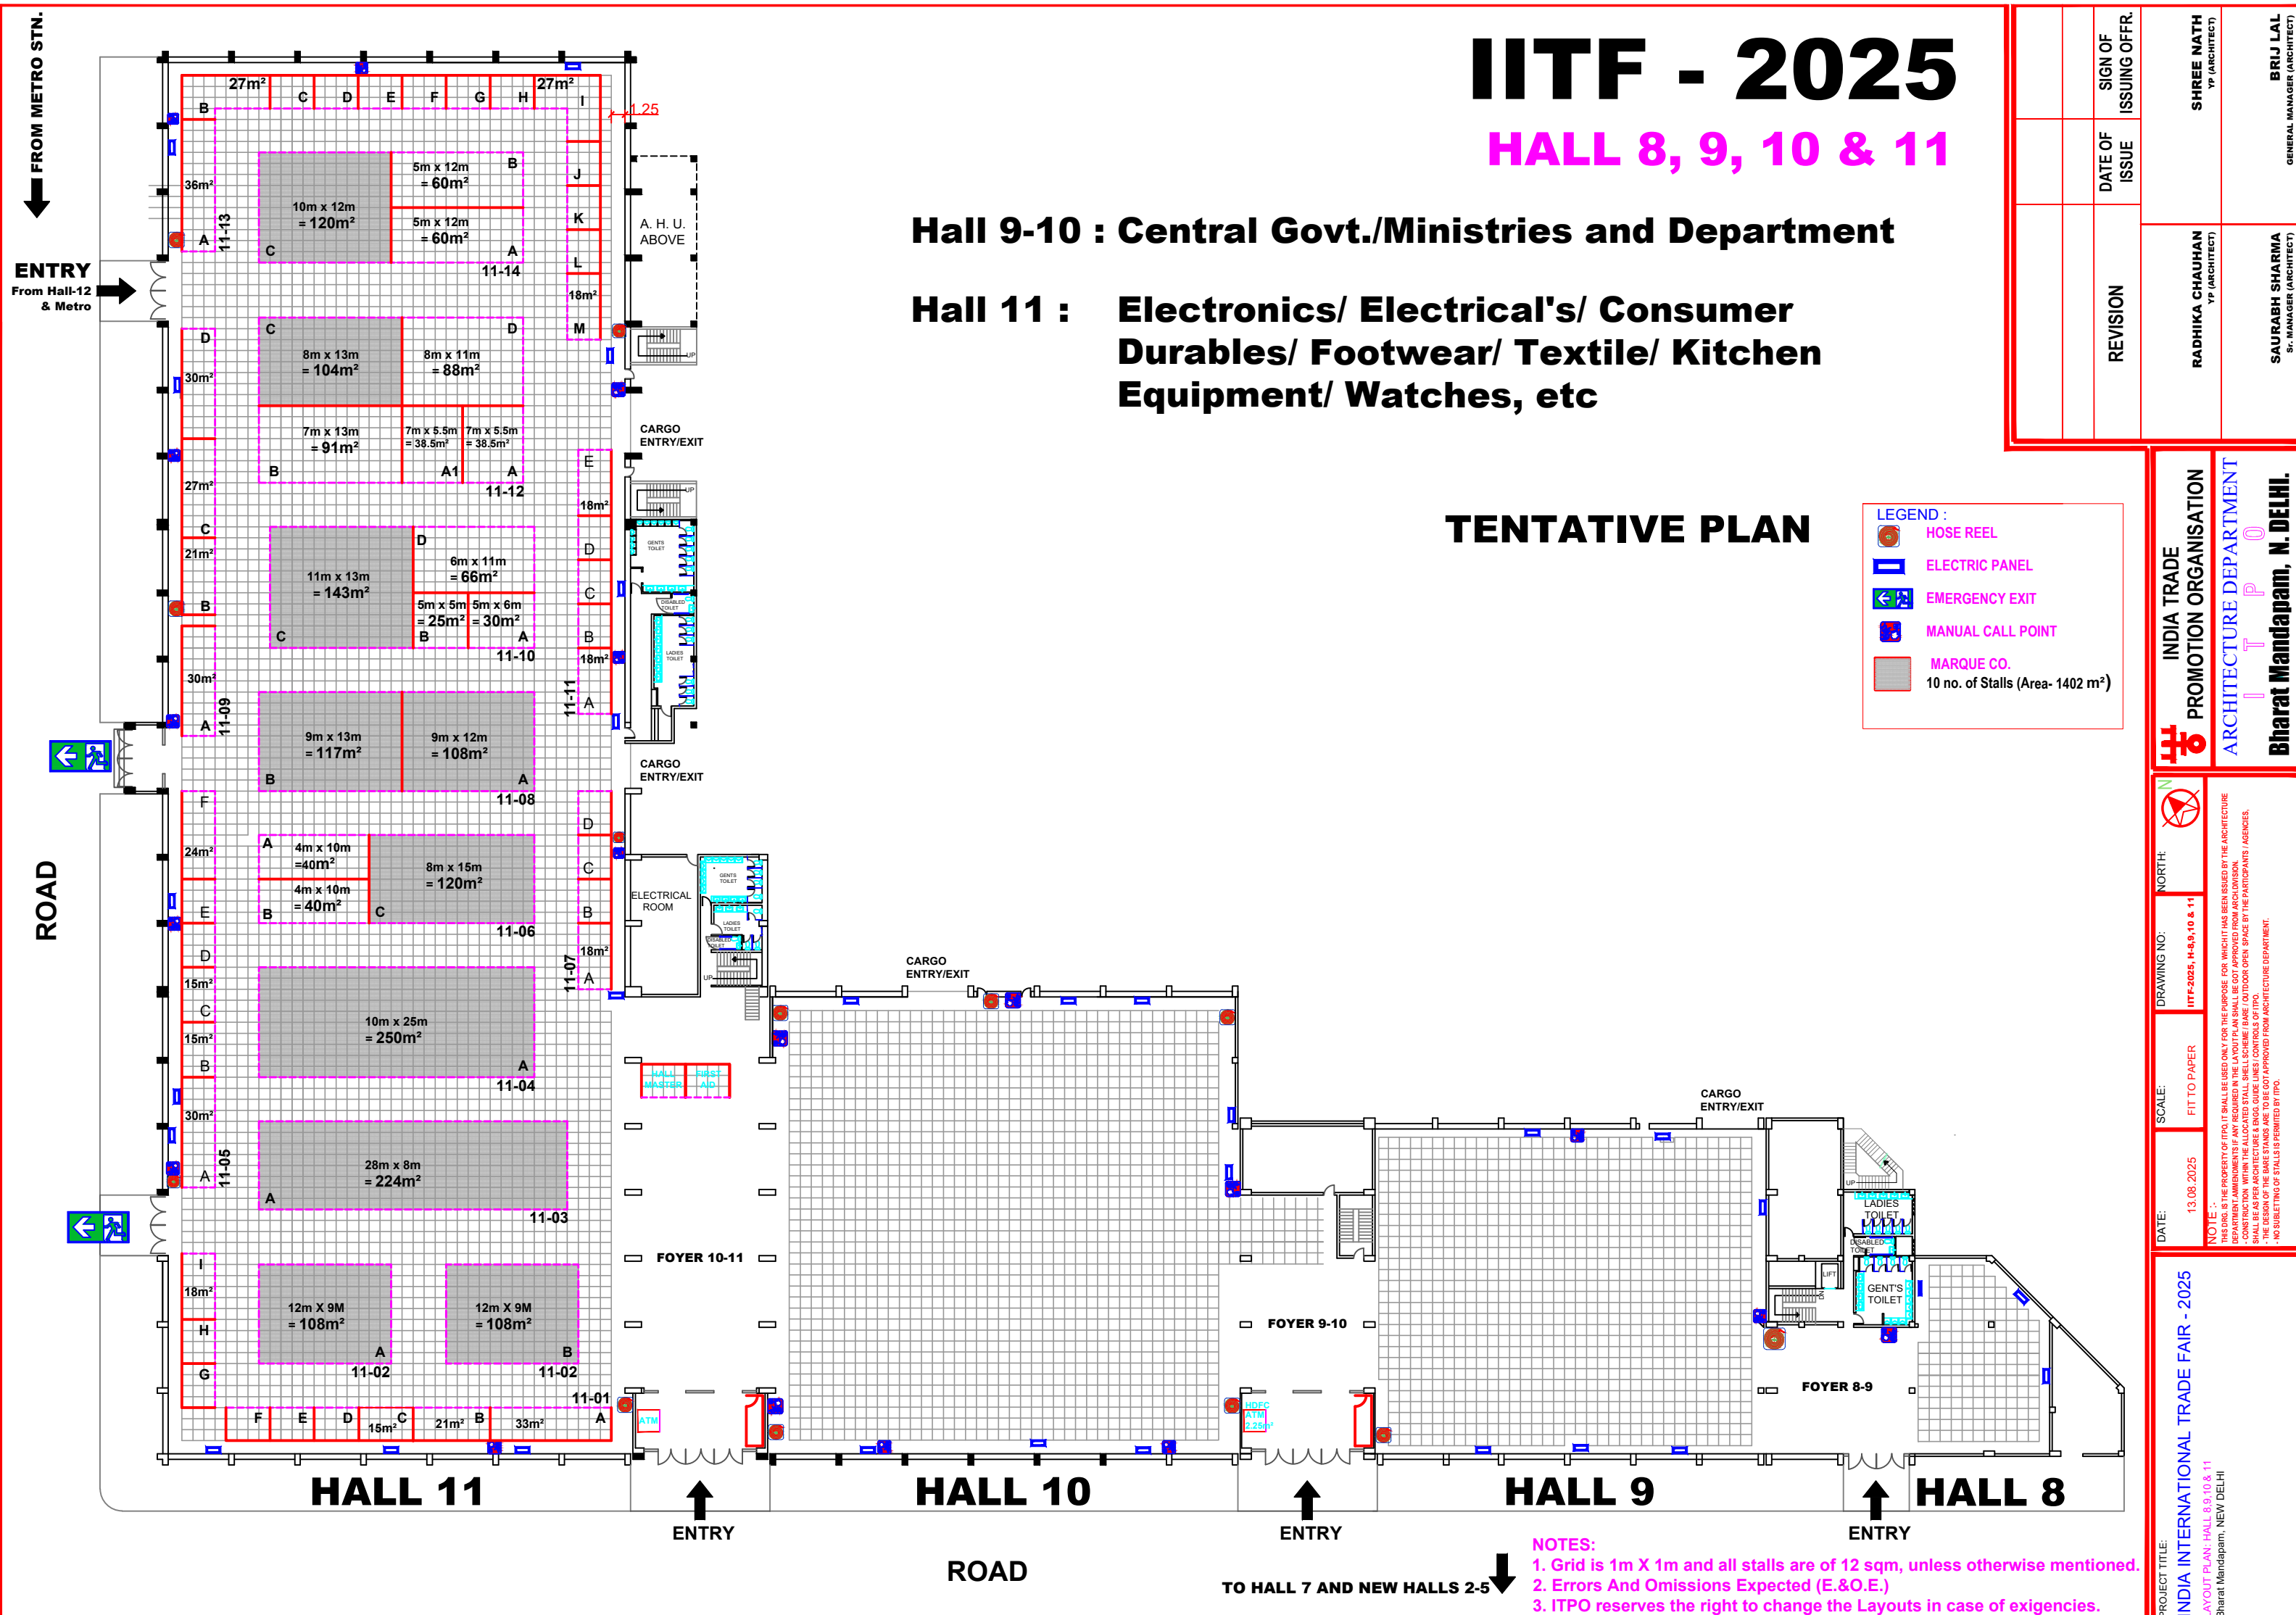

PROJECT TITLE: **INDIA INTERNATIONAL TRADE FAIR - 2025**
LAYOUT PLAN: **HALL 8, 9, 10 & 11**
Bharat Mandapam, NEW DELHI

DATE:	13.08.2025	FIT TO PAPER	DRAWING NO.	HTF-2025, H-5.9.10 & 11	MONTHLY	
NOTE: THIS DDO IS THE PROPERTY OF TIPO.IT SHALL BE USED ONLY FOR THE PURPOSE FOR WHICH IT WAS ISSUED BY THE ARCHITECTURE CONSTRUCTION WITHIN THE ALLOCATED STALL, SHELL SCHEME / BAYE / OUTDOOR OPEN SPACE BY THE PARTICIPANTS / AGENCIES. SHALL BE AS PER ARCHITECTURE & ENGINEERING GUIDELINES / CONTROLS OF THE CITY OF CHENNAI. APPROVED FROM ARCHITECTURE DEPARTMENT. NO SURRENDER OF STALLS IS PERMITTED BY TIPO.						

**INDIA TRADE
PROMOTION ORGANISATION**
ARCHITECTURE DEPARTMENT
I T P O
Bharat Mandapam, N. DELHI.

[illegible]